

MARION COUNTY SURVEYOR'S OFFICE



SECTION CORNER RECORD

DEBRA S. JENKINS
MARION COUNTY SURVEYOR

SEC. 16 TWN. 17_N RNG. 5_E

BRYAN F. CATLIN, PLS
TECHNICAL SUPERVISOR

Date: 10-07-09
Party Chief: Wilcoxen
Crew: Finney
Type of Marker: Mag nail w/brass washer
Method of Establishment: County: 7-8-1997
IN S.P.C. E Zone, NAD 83
Name: 17051601
N: 519 473.686 0(m)
E: 73 547.835 0(m)

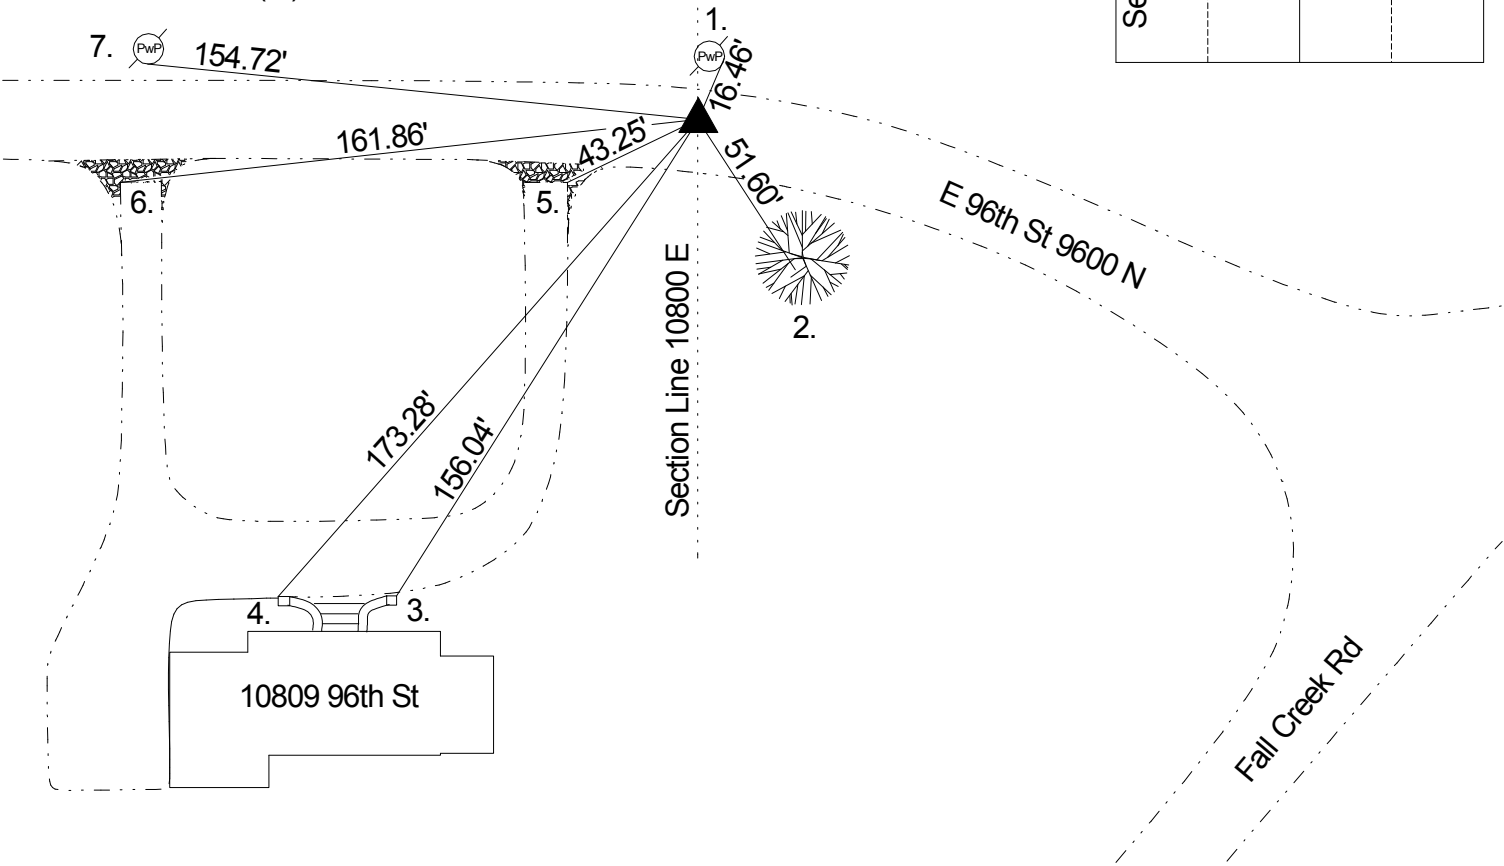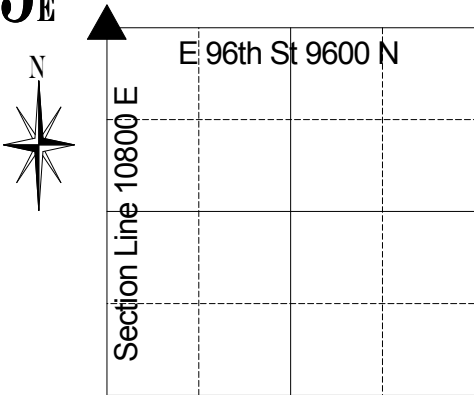

Original post set in 1821 by Laughlin with witnesses: 14" beech N 1 W 55 links; 18" beech S 10 W 40 links. Legal by Voorhis 6-1869 per Lawrence Township Legal Survey Book p. 34 showed corner called "old" with no distance given. Cripe 7-8-1974 Job #7401 called an iron pipe. Cripe Job #75005-10100 "Masthead" plat called iron pipe fd per MCSO ties. 5-20-75 Fortner called an iron pin using 1974 Cripe ties. MCSO retied again in 8-7-79 using Cripe ties. Green excavated 5-26-82 and 2 PK nails were found at surface with a 1½" lead pipe fd 4½" below the road surface. Neither nail was over pipe. No stone was found, and a #305 Harrison monument was set in place of the pipe. 6-10-88 Gries retied. 7-8-1997 Wilcoxen retied and set a small PK nail over Harrison. 5-3-2002 Wilcoxen called small PK nail over Harrison. 10-07-09 Wilcoxen retied and set mag nail w/ brass washer over Harrison.

REF.	DISTANCE	DESCRIPTION
1.	16.46'	Mag nail w/brass washer #169-932 10" up
2.	51.60'	Large Rd nail w/washer SW 14" elm 10" up
3.	156.04'	NE corner of eastern stone column 10809 96th St
4.	173.28'	NW corner of western stone column 12" up 10809 96th St
5.	43.25'	NE corner of eastern concrete drive
6.	161.86'	NW corner of western concrete drive
7.	154.72'	PK nail w/shiner S PwP #79-999 30" up